


Figure 1. Location of Upper Swamp Creek Fence Project on Dick Hirschy Cattle Co. property along Swamp Creek, Wisdom, MT

# JACKLEG GATE

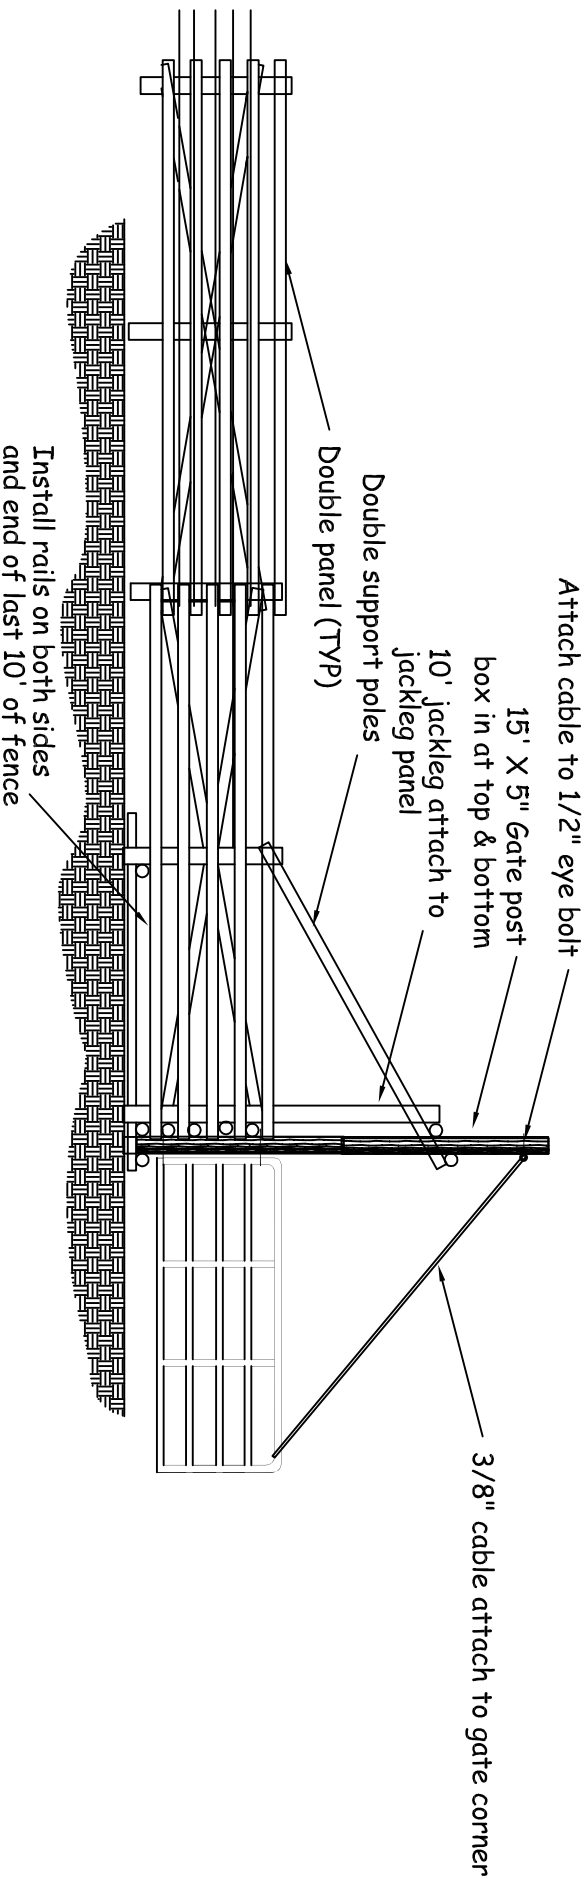


Metal Gate 12' OR 14'

NTS


Mongana Park Wildlife & Parks	
TITLE:	JACKLEG GATE
SHEET:	ONE OF ONE
FILE NAME:	JACK GATE
DRAWN BY: P. Valle	DATE: rev 9/2012

# Five Wire Fence

NO SCALE

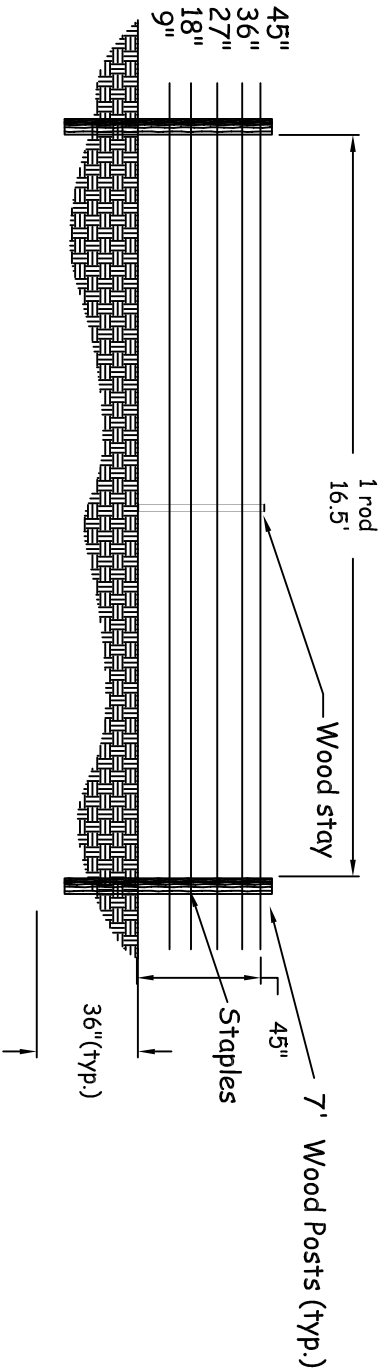


W/Wood Post

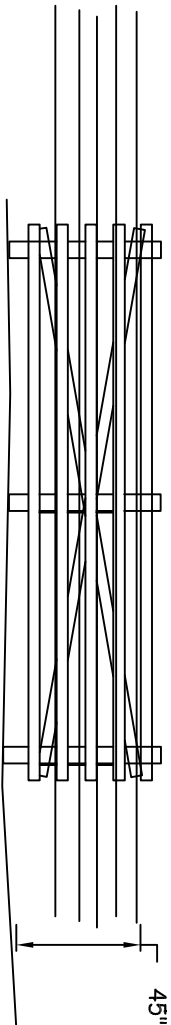

Single Panel (see jackleg panel detail)

Montana Fish Wildlife & Parks	
TITLE:	FIVE WIRE FENCE
SHEET:	ONE OF ONE
FILE NAME:	F5WIRE1of1
DRAWN BY:	P. Valle
DATE:	rev 7/2010

# JACKLEG FENCE BRACE WITH RUB RAIL DETAIL (NO SCALE)

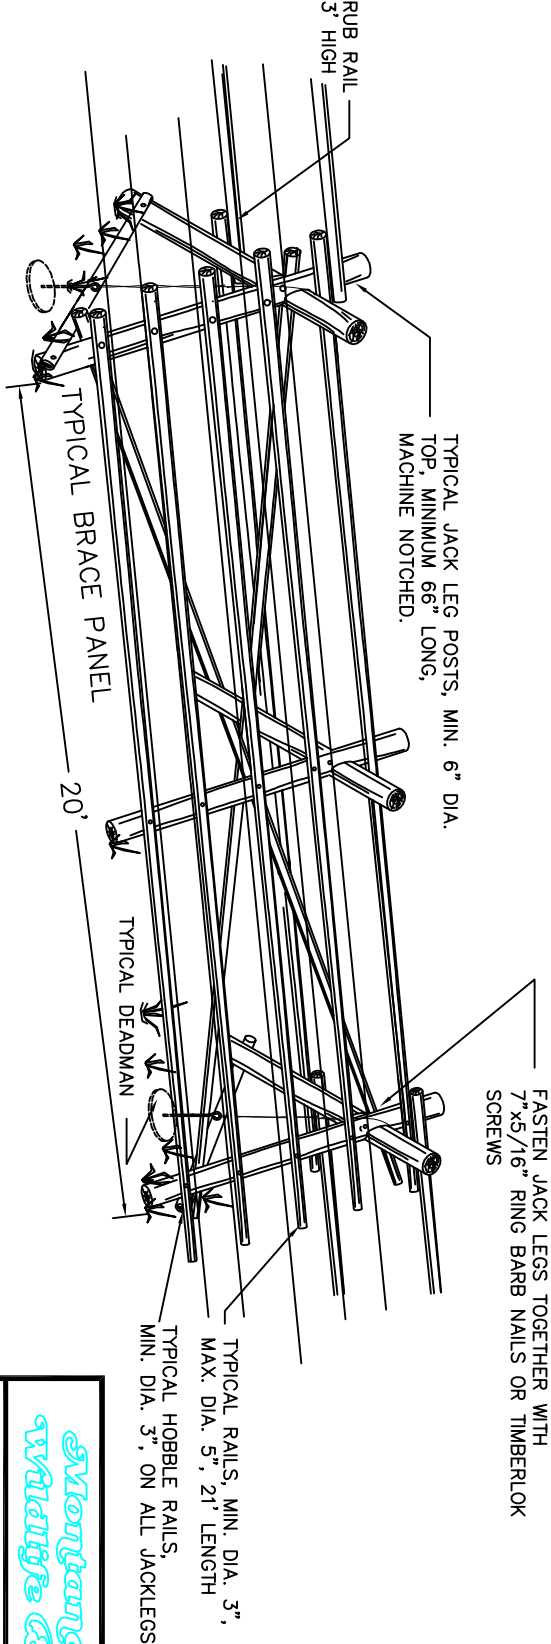

*Monunga Trish  
Welding & Parts*

**TITLE:**


JACK LEG BRACE WITH RUB RAIL

**SHEET:**

**PILE NAME:**

**DRAWN BY:** P Valle **DATE:** 9-12-2012

# JACKLEG FENCE BRACE WITH WOOD POST AND RUB RAIL (NO SCALE)

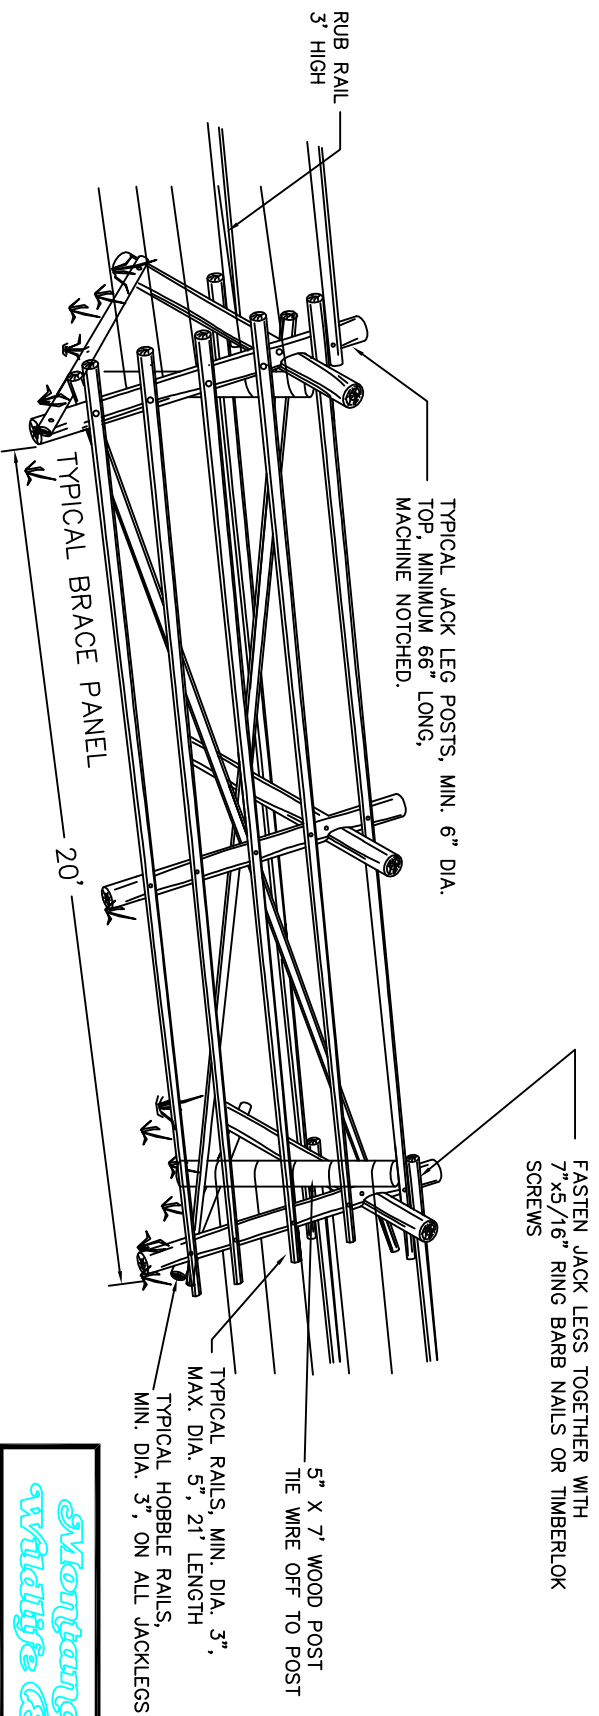

*Montana Fish  
Wildlife & Parks*

**TITLE:**


JACK LEG BRACE WITH RUB RAIL

**SHEET:**

**FILE NAME:**

**DRAWN BY:** P Valle **DATE:** 9-12-2012

# JACKLEG FIVE WIRE FENCE DETAIL (NO SCALE)

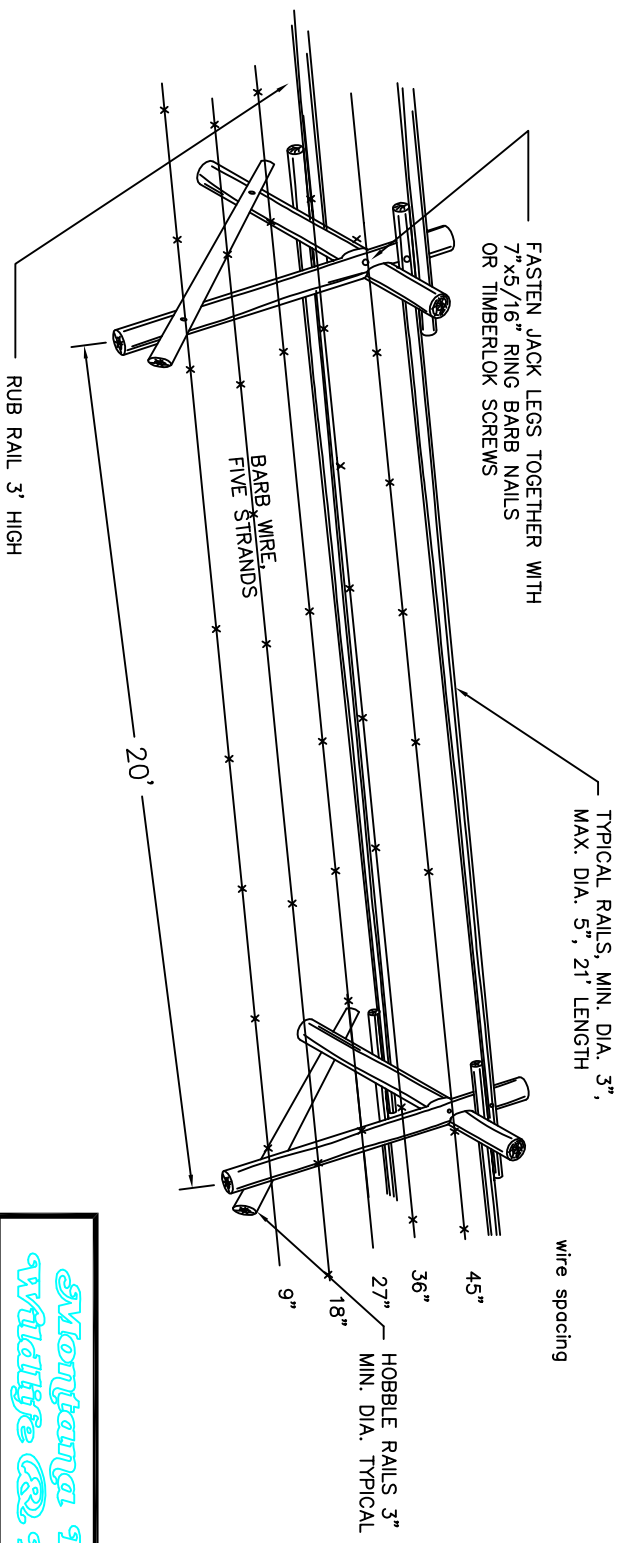

Montana Fish Wildlife & Parks

TITLE:

SHEET:

FILE NAME:

DRAWN BY:

DATE:



